


# HILLSIDE FARM 3RD ADDITION

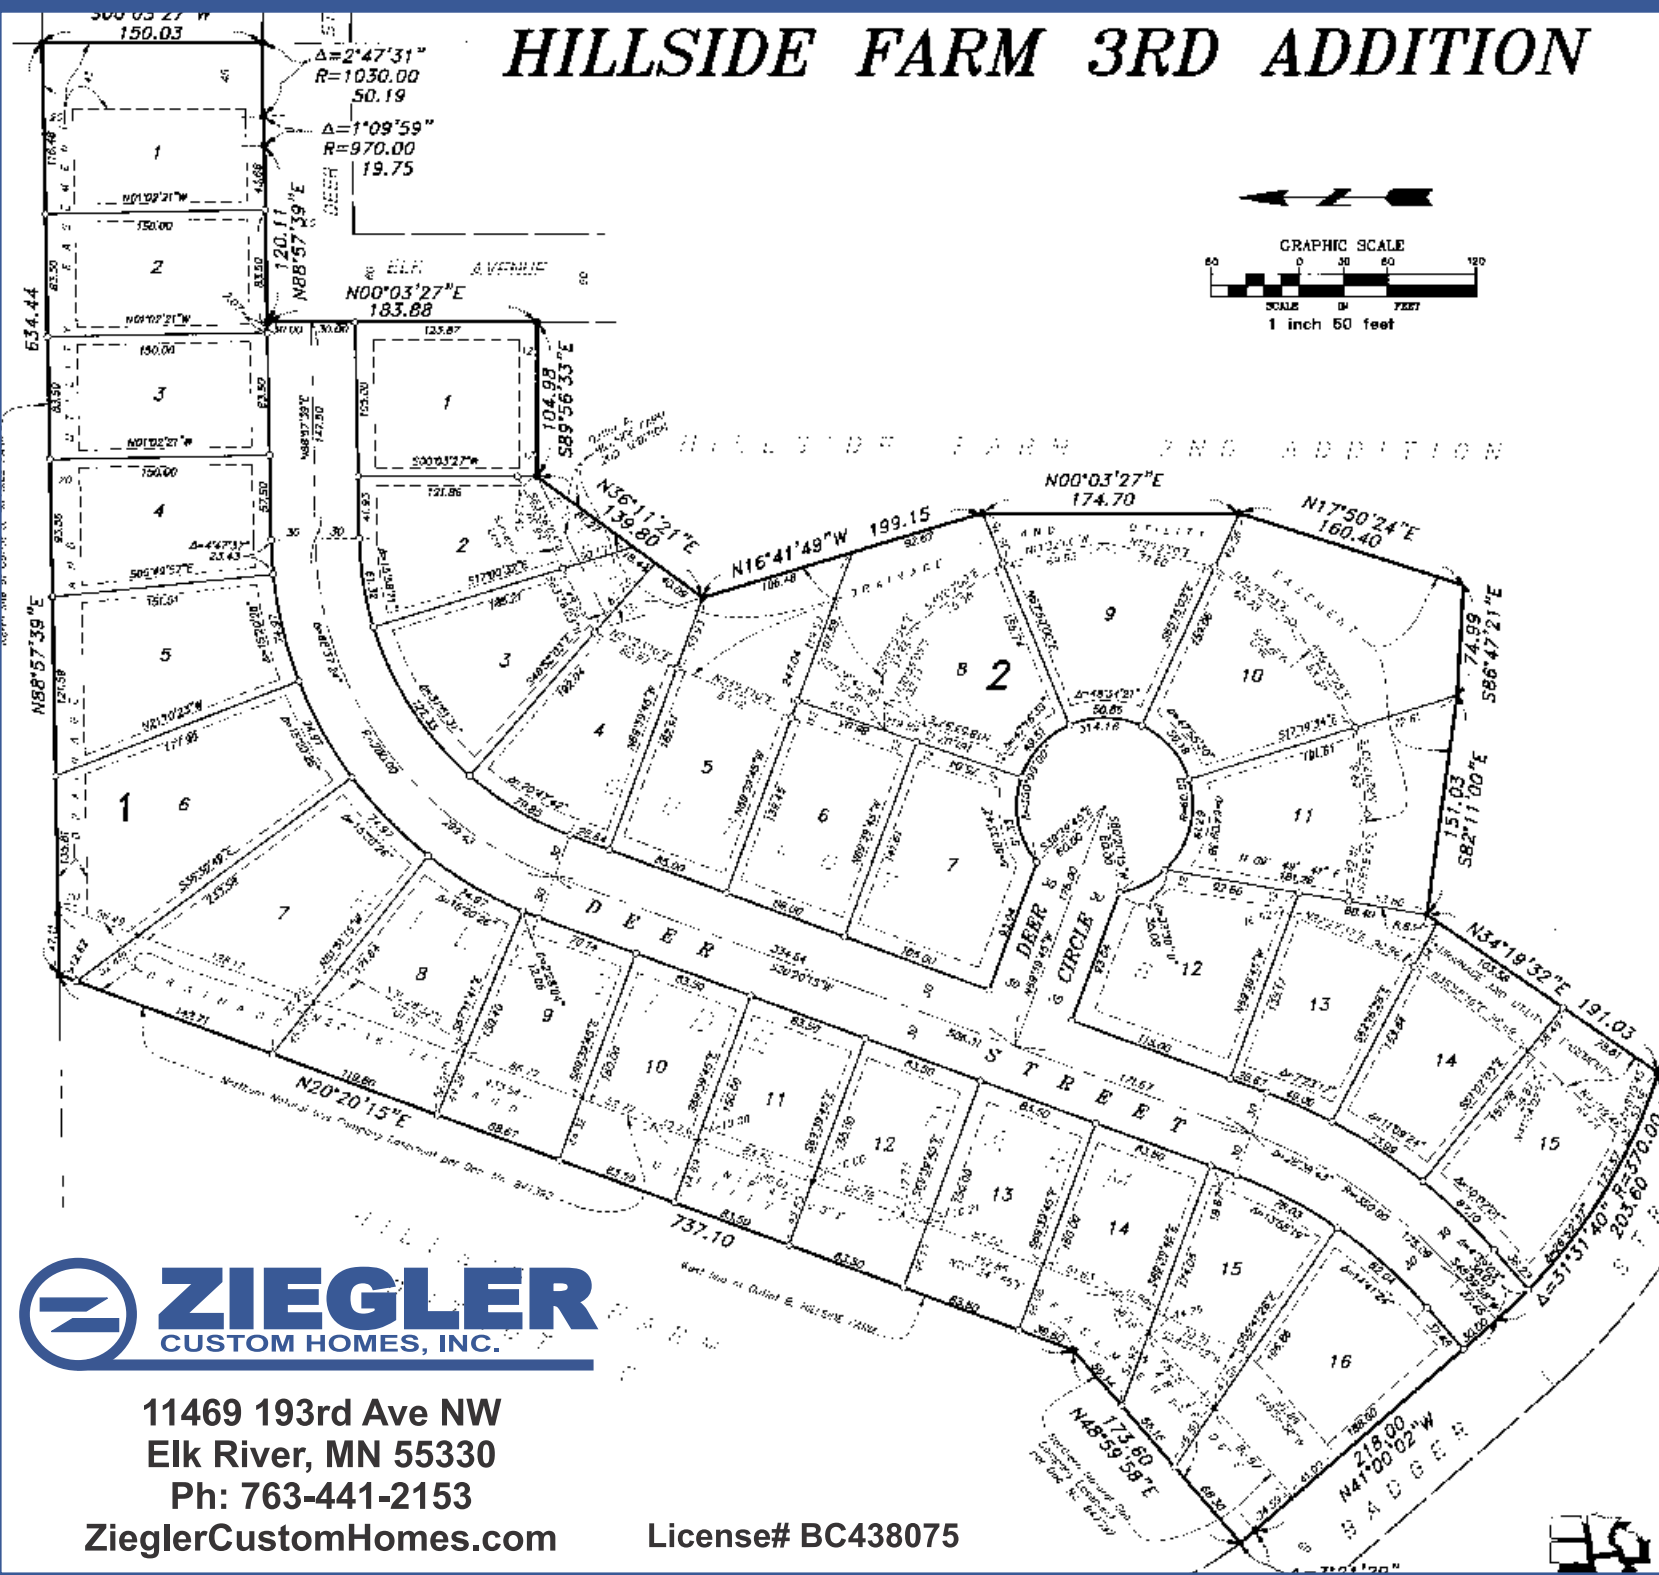

### NOTES:

FOR THE PURPOSES OF THIS PLAT THE NORTH LINE OF QUAD 6 OF HILLSIDE FARM IS ASSUMED TO HAVE A BEARING OF N88°57'39"E.


- - DENOTES 1/2 INCH BY 1 1/2 INCH IRON PIN MONUMENT MARKED WITH A PLASTIC CAP INSURRED THIS YEAR THAT WILL BE SET WITHIN ONE YEAR OF RECORDING THIS PLAT
- - DENOTES MONUMENT FOUND

DRAINAGE AND UTILITY EASEMENTS ARE SHOWN THUS:



BEING 6 FEET IN WIDTH AND ADJOINING LOT LINES AND 12 FEET IN WIDTH AND ADJOINING FRONT-OF-WAY LINES UNLESS OTHERWISE SHOWN ON THE PLAT.

### VICINITY MAP

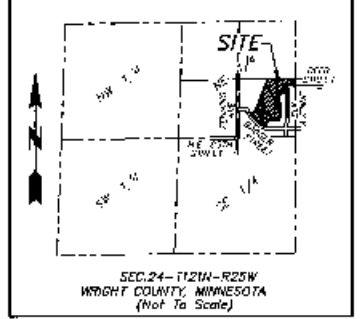

11469 193rd Ave NW  
Elk River, MN 55330  
Ph: 763-441-2153

ZieglerCustomHomes.com

License# BC438075



MIDWEST  
Land Surveyors & Civil Engineers, Inc.